


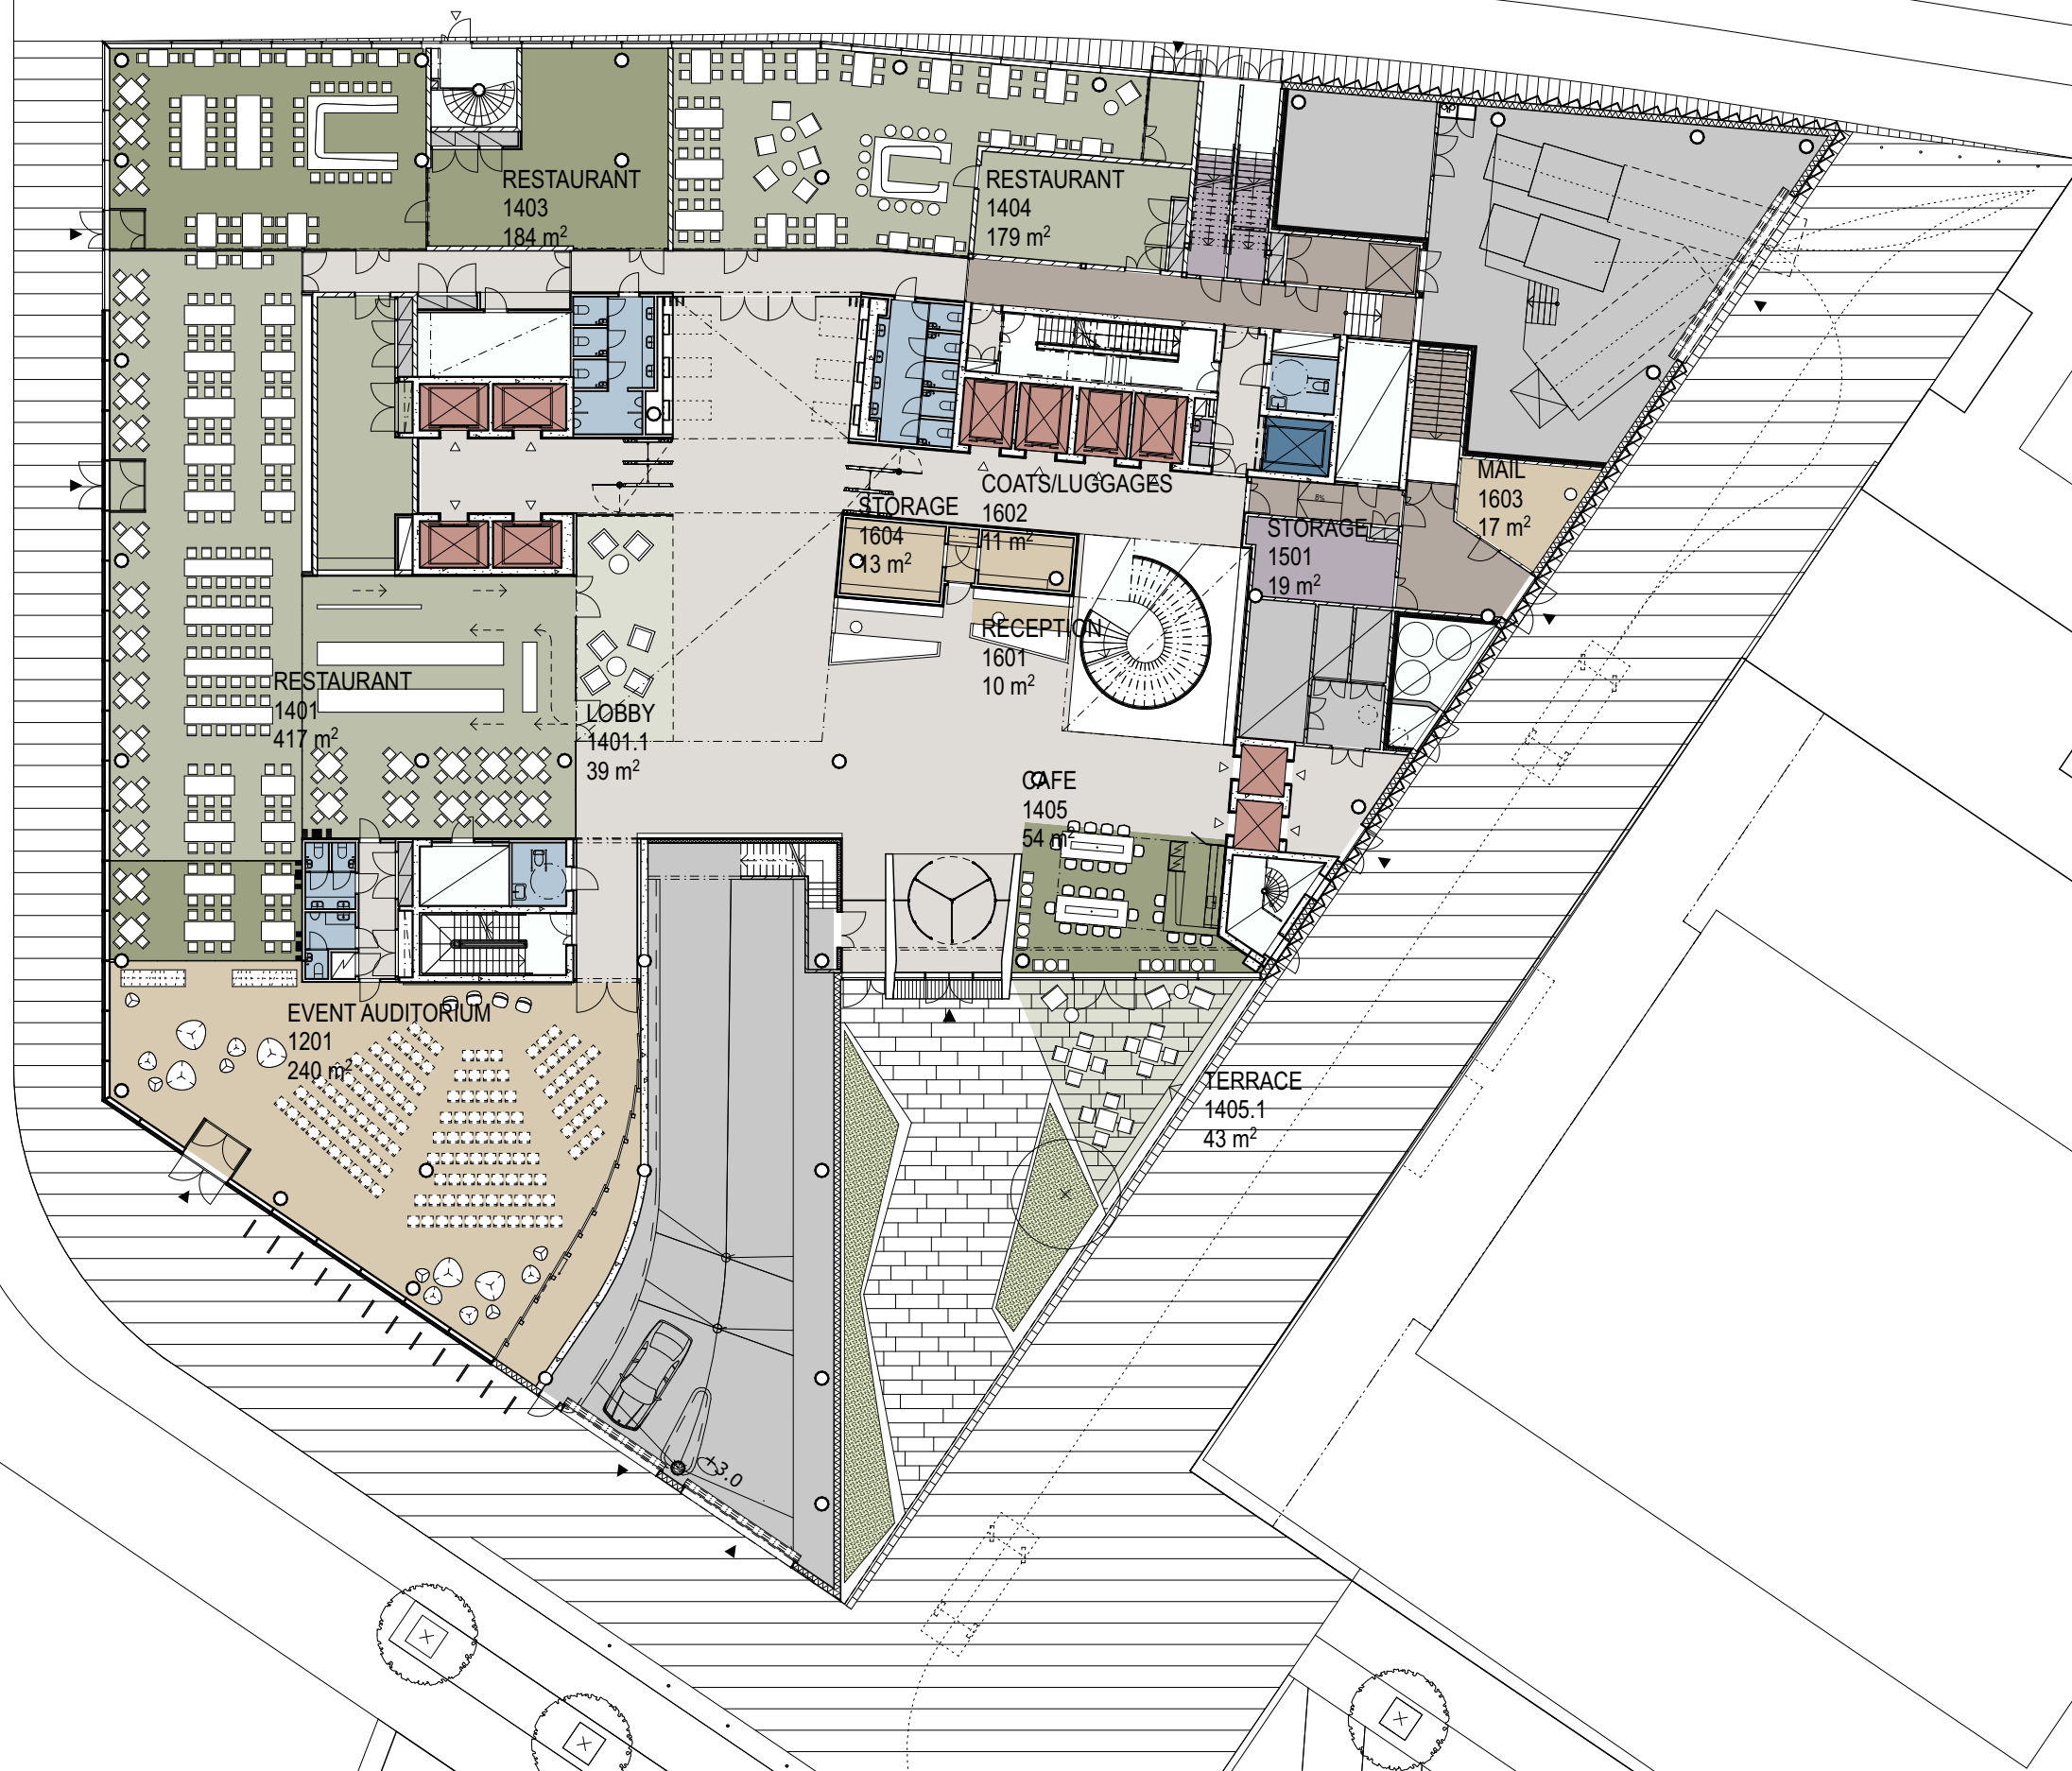

RESTAURANT 1401
417 m²
231 SEATS

LOBBY 1401.1
39 m²

RESTAURANT 1403
184 m²
72 SEATS

RESTAURANT 1404
179 m²
82 SEATS

CAFE 1405
52 m²
29 SEATS

TERRACE 1405.1
43 m²
15 SEATS

EVENT AUDITORIUM 1201
240 m²
max 200 PEOPLE

JKMM NCC WE LAND
1ST FLOOR

1:300 09.03.2020

JKMM ARKKITEHDIT OY / LAPINRINNE 3 00100 HELSINKI / P.+358 (0)9 2522 0700 / WWW.JKMM.FI / ETUNIMI.SUKUNIMI@JKMM.FI



CO-WORKING OFFICE & CONFERENCE 2101
2327 m²

COWORKING OFFICE


33 OFFICE SPACES, TABLE SIZE 1400x800mm
WORKING POSITIONS TOGETHER - 212

18 SMALL MULTI USE ROOMS
WORKING POSITIONS - 58

CONFERENCE CENTER

9 CONFERENCE ROOMS
WORKING POSITIONS TOGETHER - 86

LOBBY CAFE SEATS AROUND 40

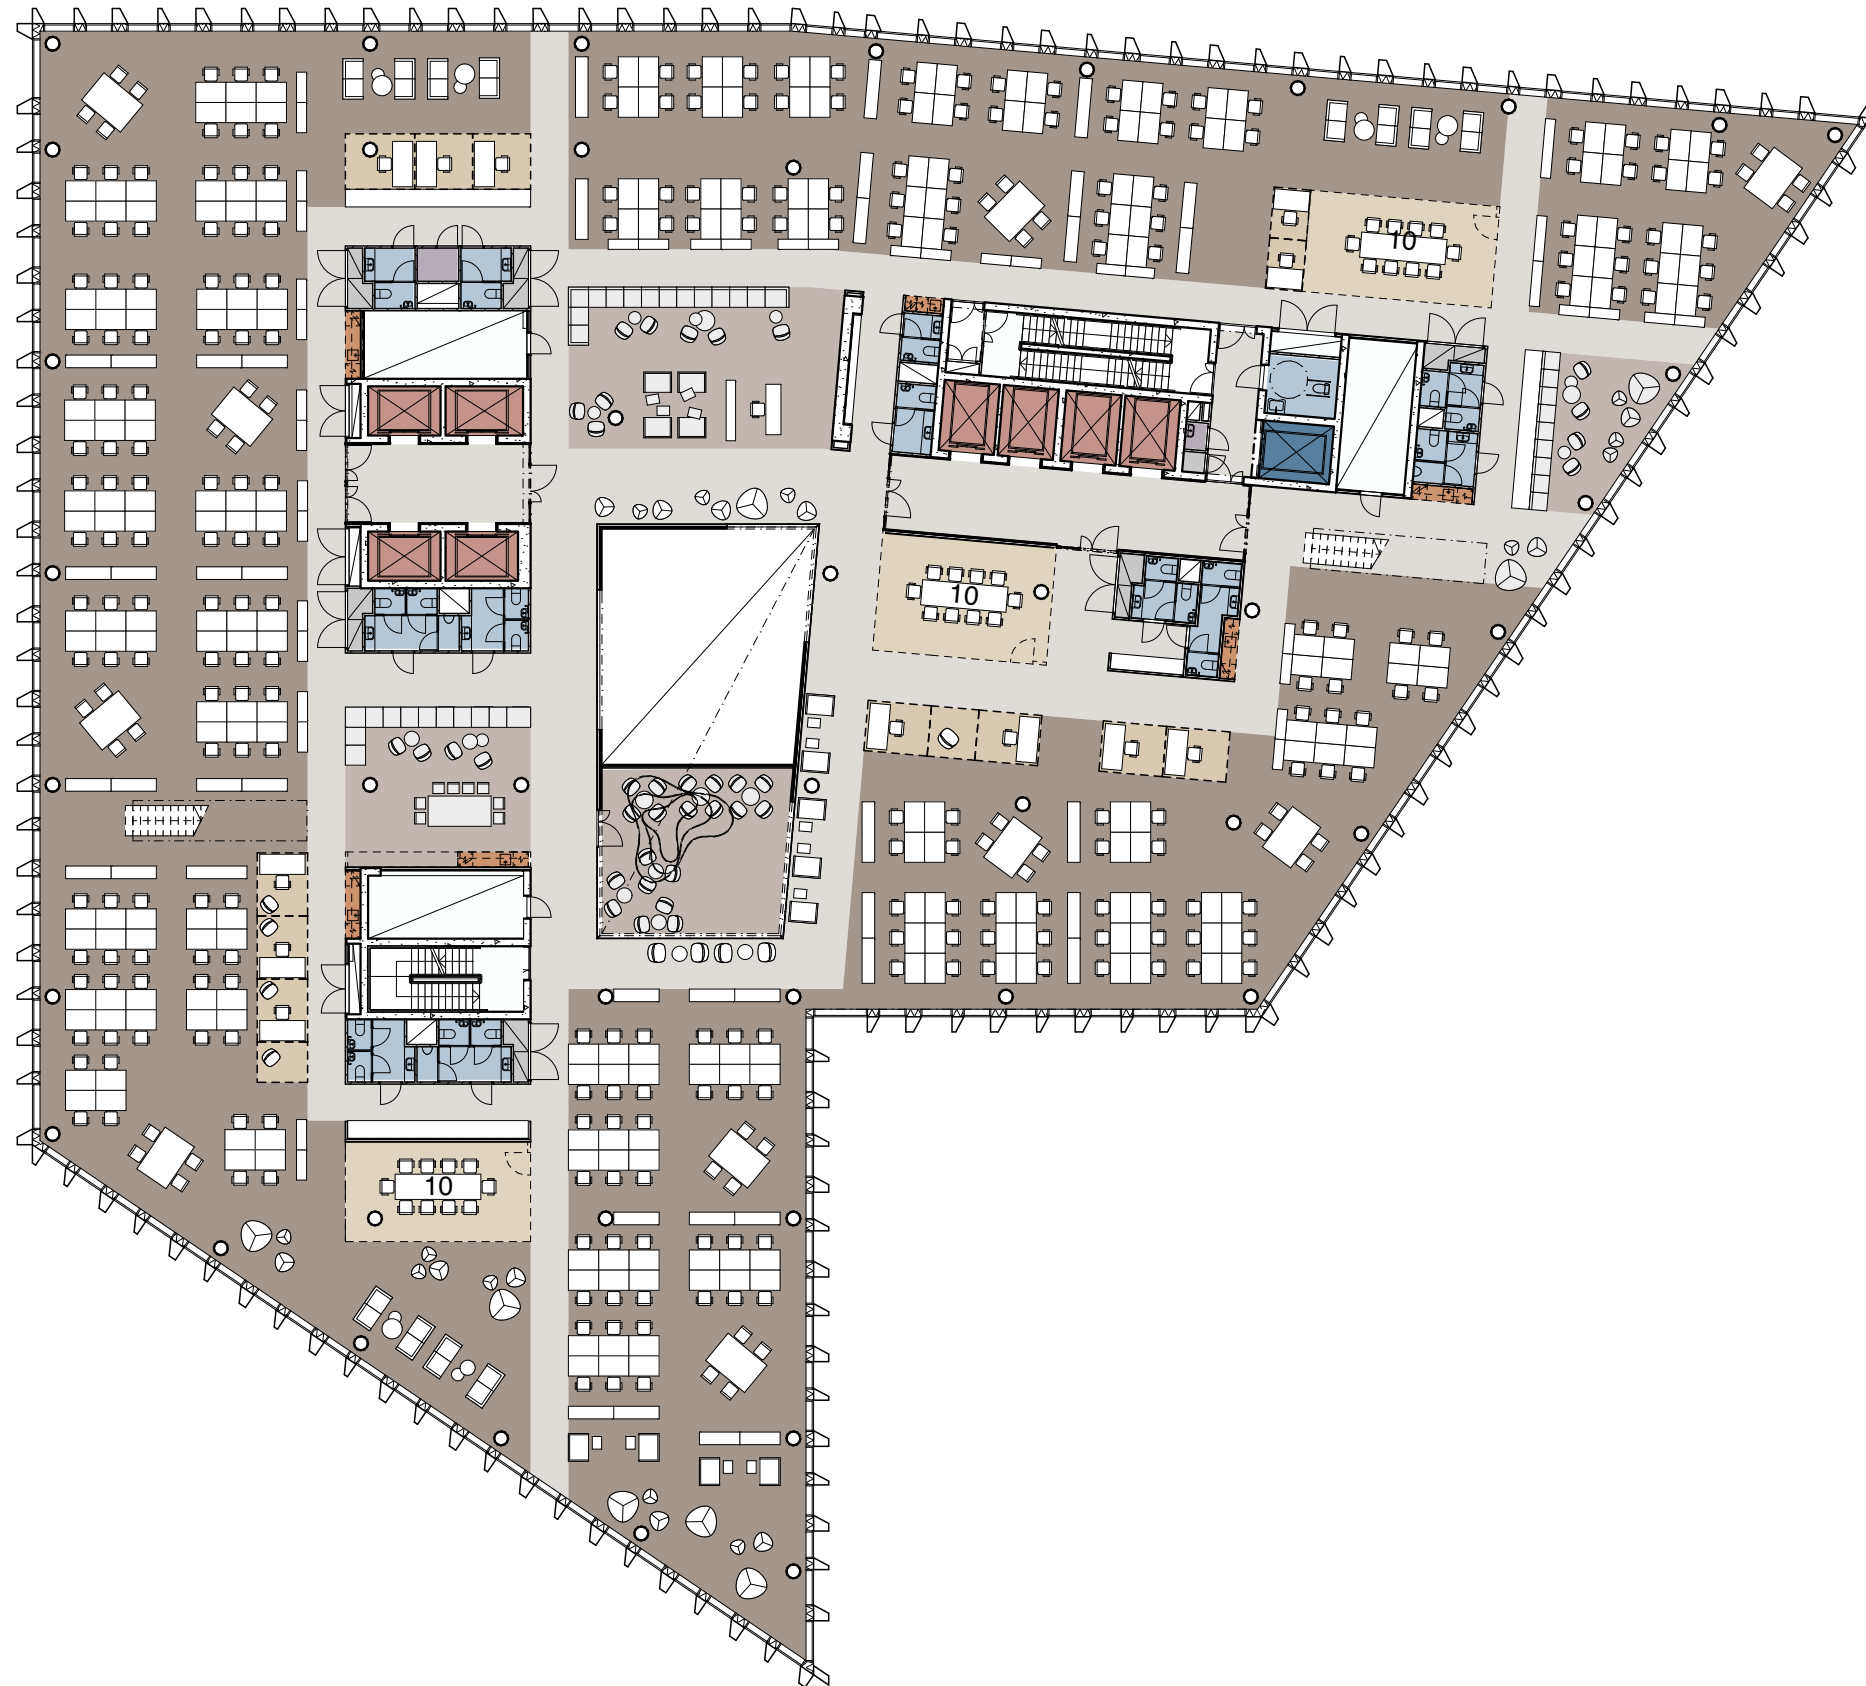


OFFICE 3101
2458 m²

WORK STATIONS, TABLE SIZE 1200x800mm - 244
TEAM TABLE 1000x700mm - 40
ALL WORKING POSITIONS TOGETHER - 284

DUE TO THE TOILET REGULATIONS
MAX 300 PERSONS

DUE TO THE FIRE REGULATIONS
MAX 480 PERSONS

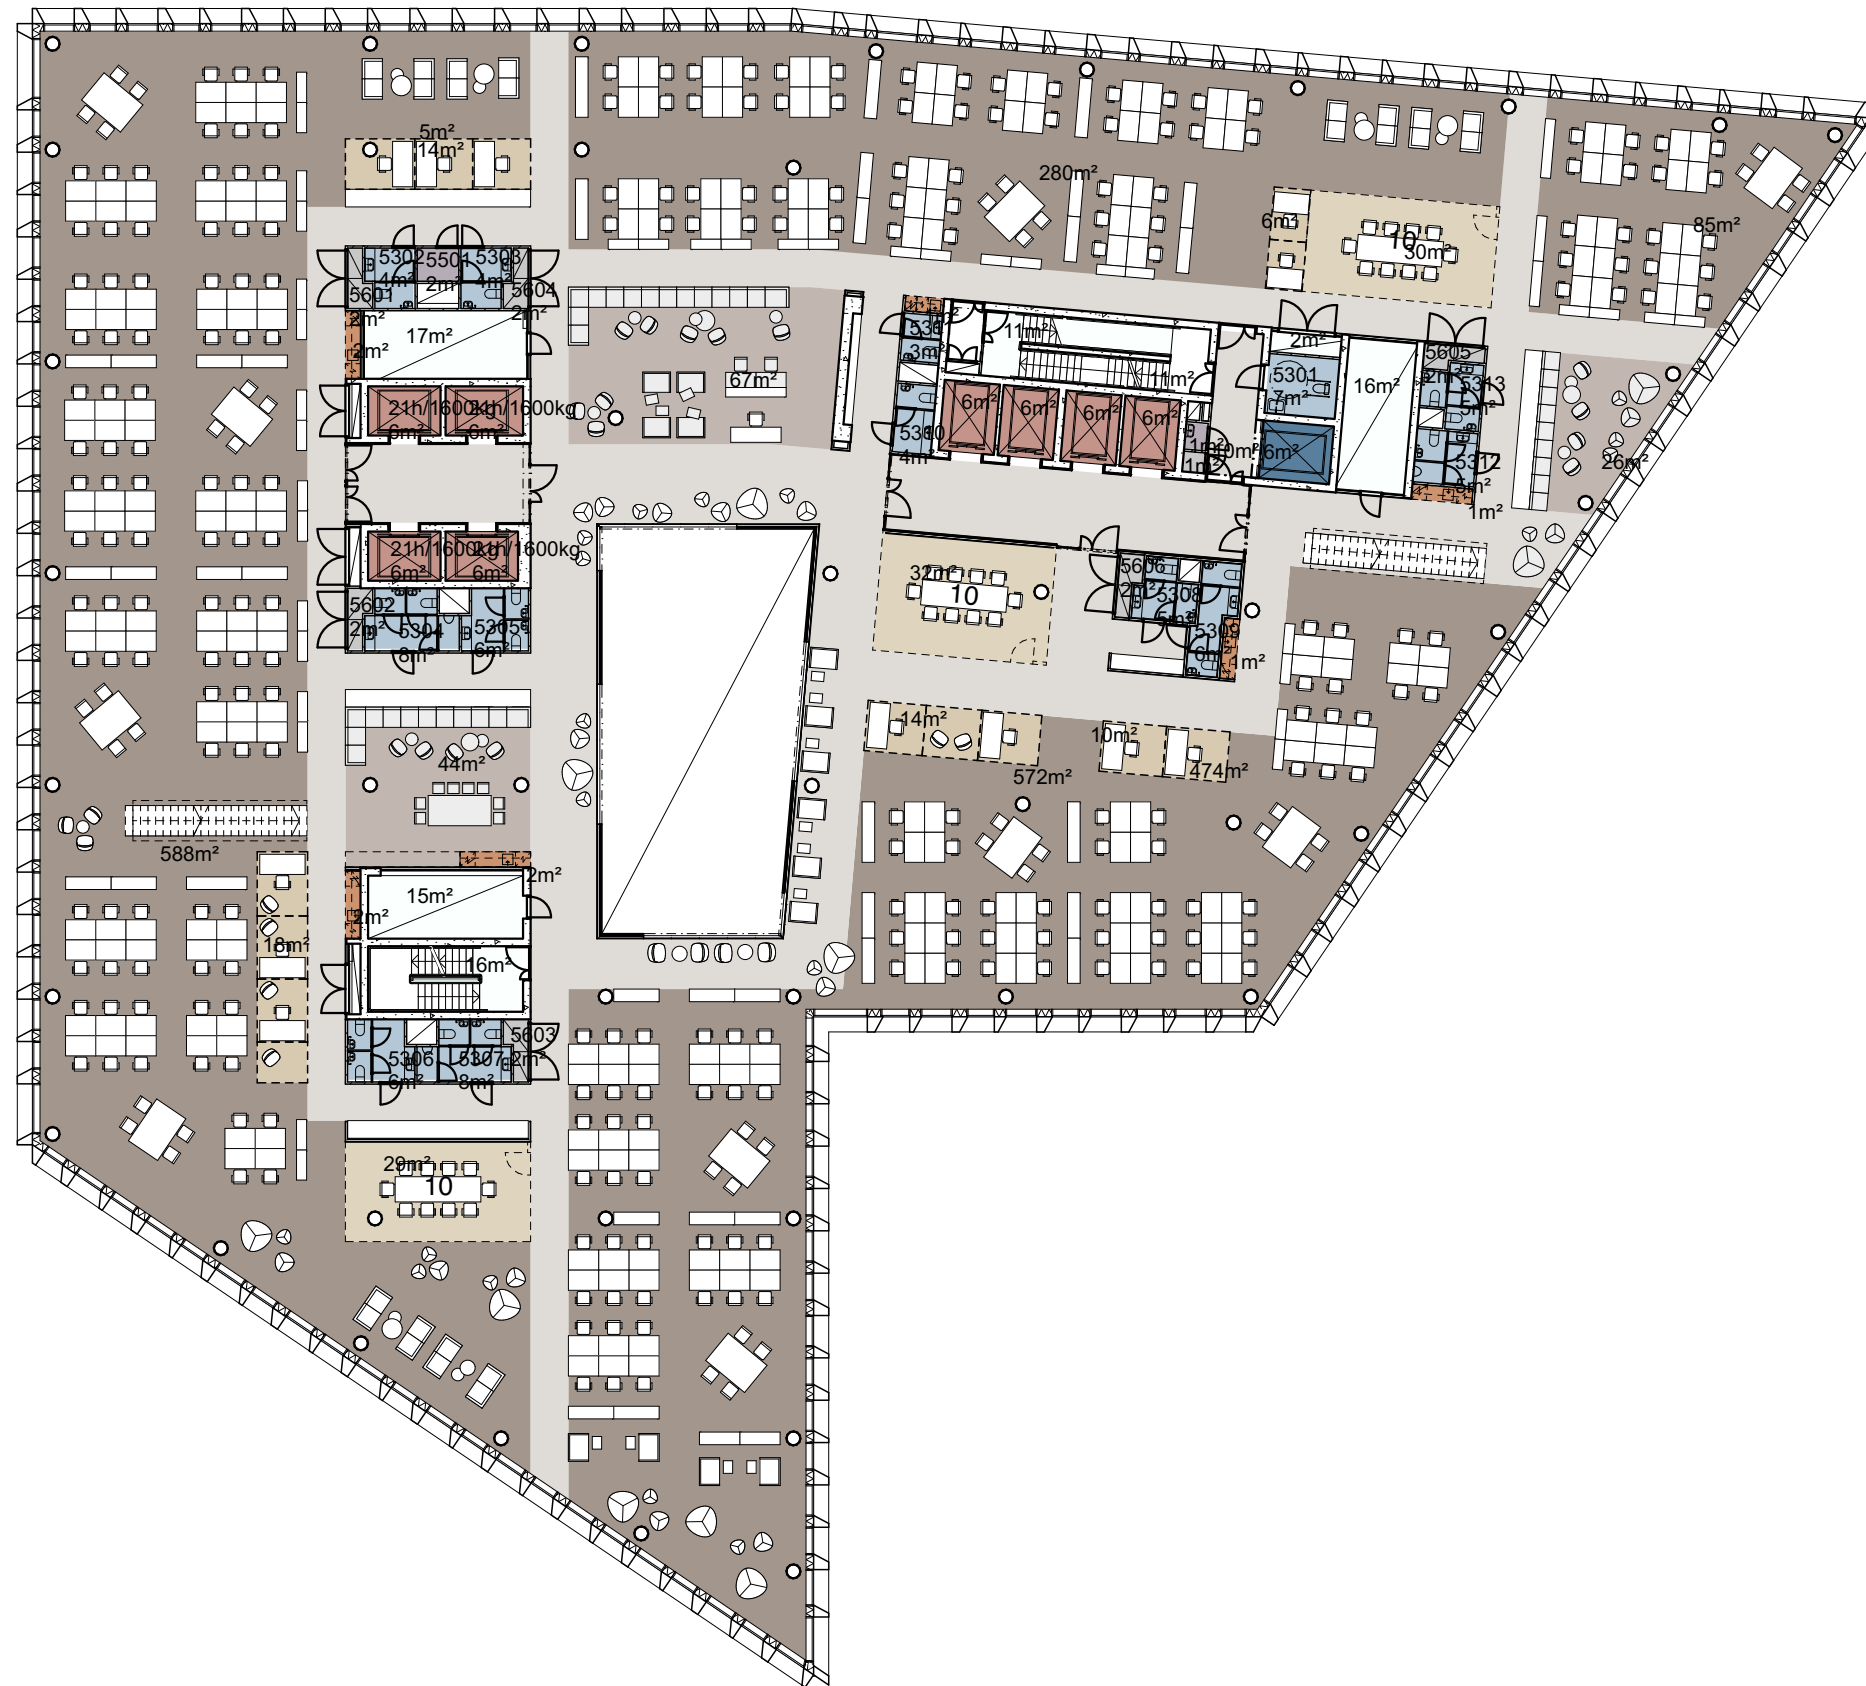

OFFICE 4101
2406 m²

WORK STATIONS, TABLE SIZE 1200x800mm - 244
TEAM TABLE 1000x700mm - 40
ALL WORKING POSITIONS TOGETHER - 284

DUE TO THE TOILET REGULATIONS
MAX 300 PERSONS

DUE TO THE FIRE REGULATIONS
MAX 480 PERSONS




OFFICE 12101
727 m²

WORK STATIONS, TABLE SIZE 1200x800mm - 82
TEAM TABLE 1000x700mm - 8
ALL WORKING POSITIONS TOGETHER - 90

DUE TO THE TOILET REGULATIONS
MAX 100 PERSONS

DUE TO THE FIRE REGULATIONS
MAX 300 PERSONS

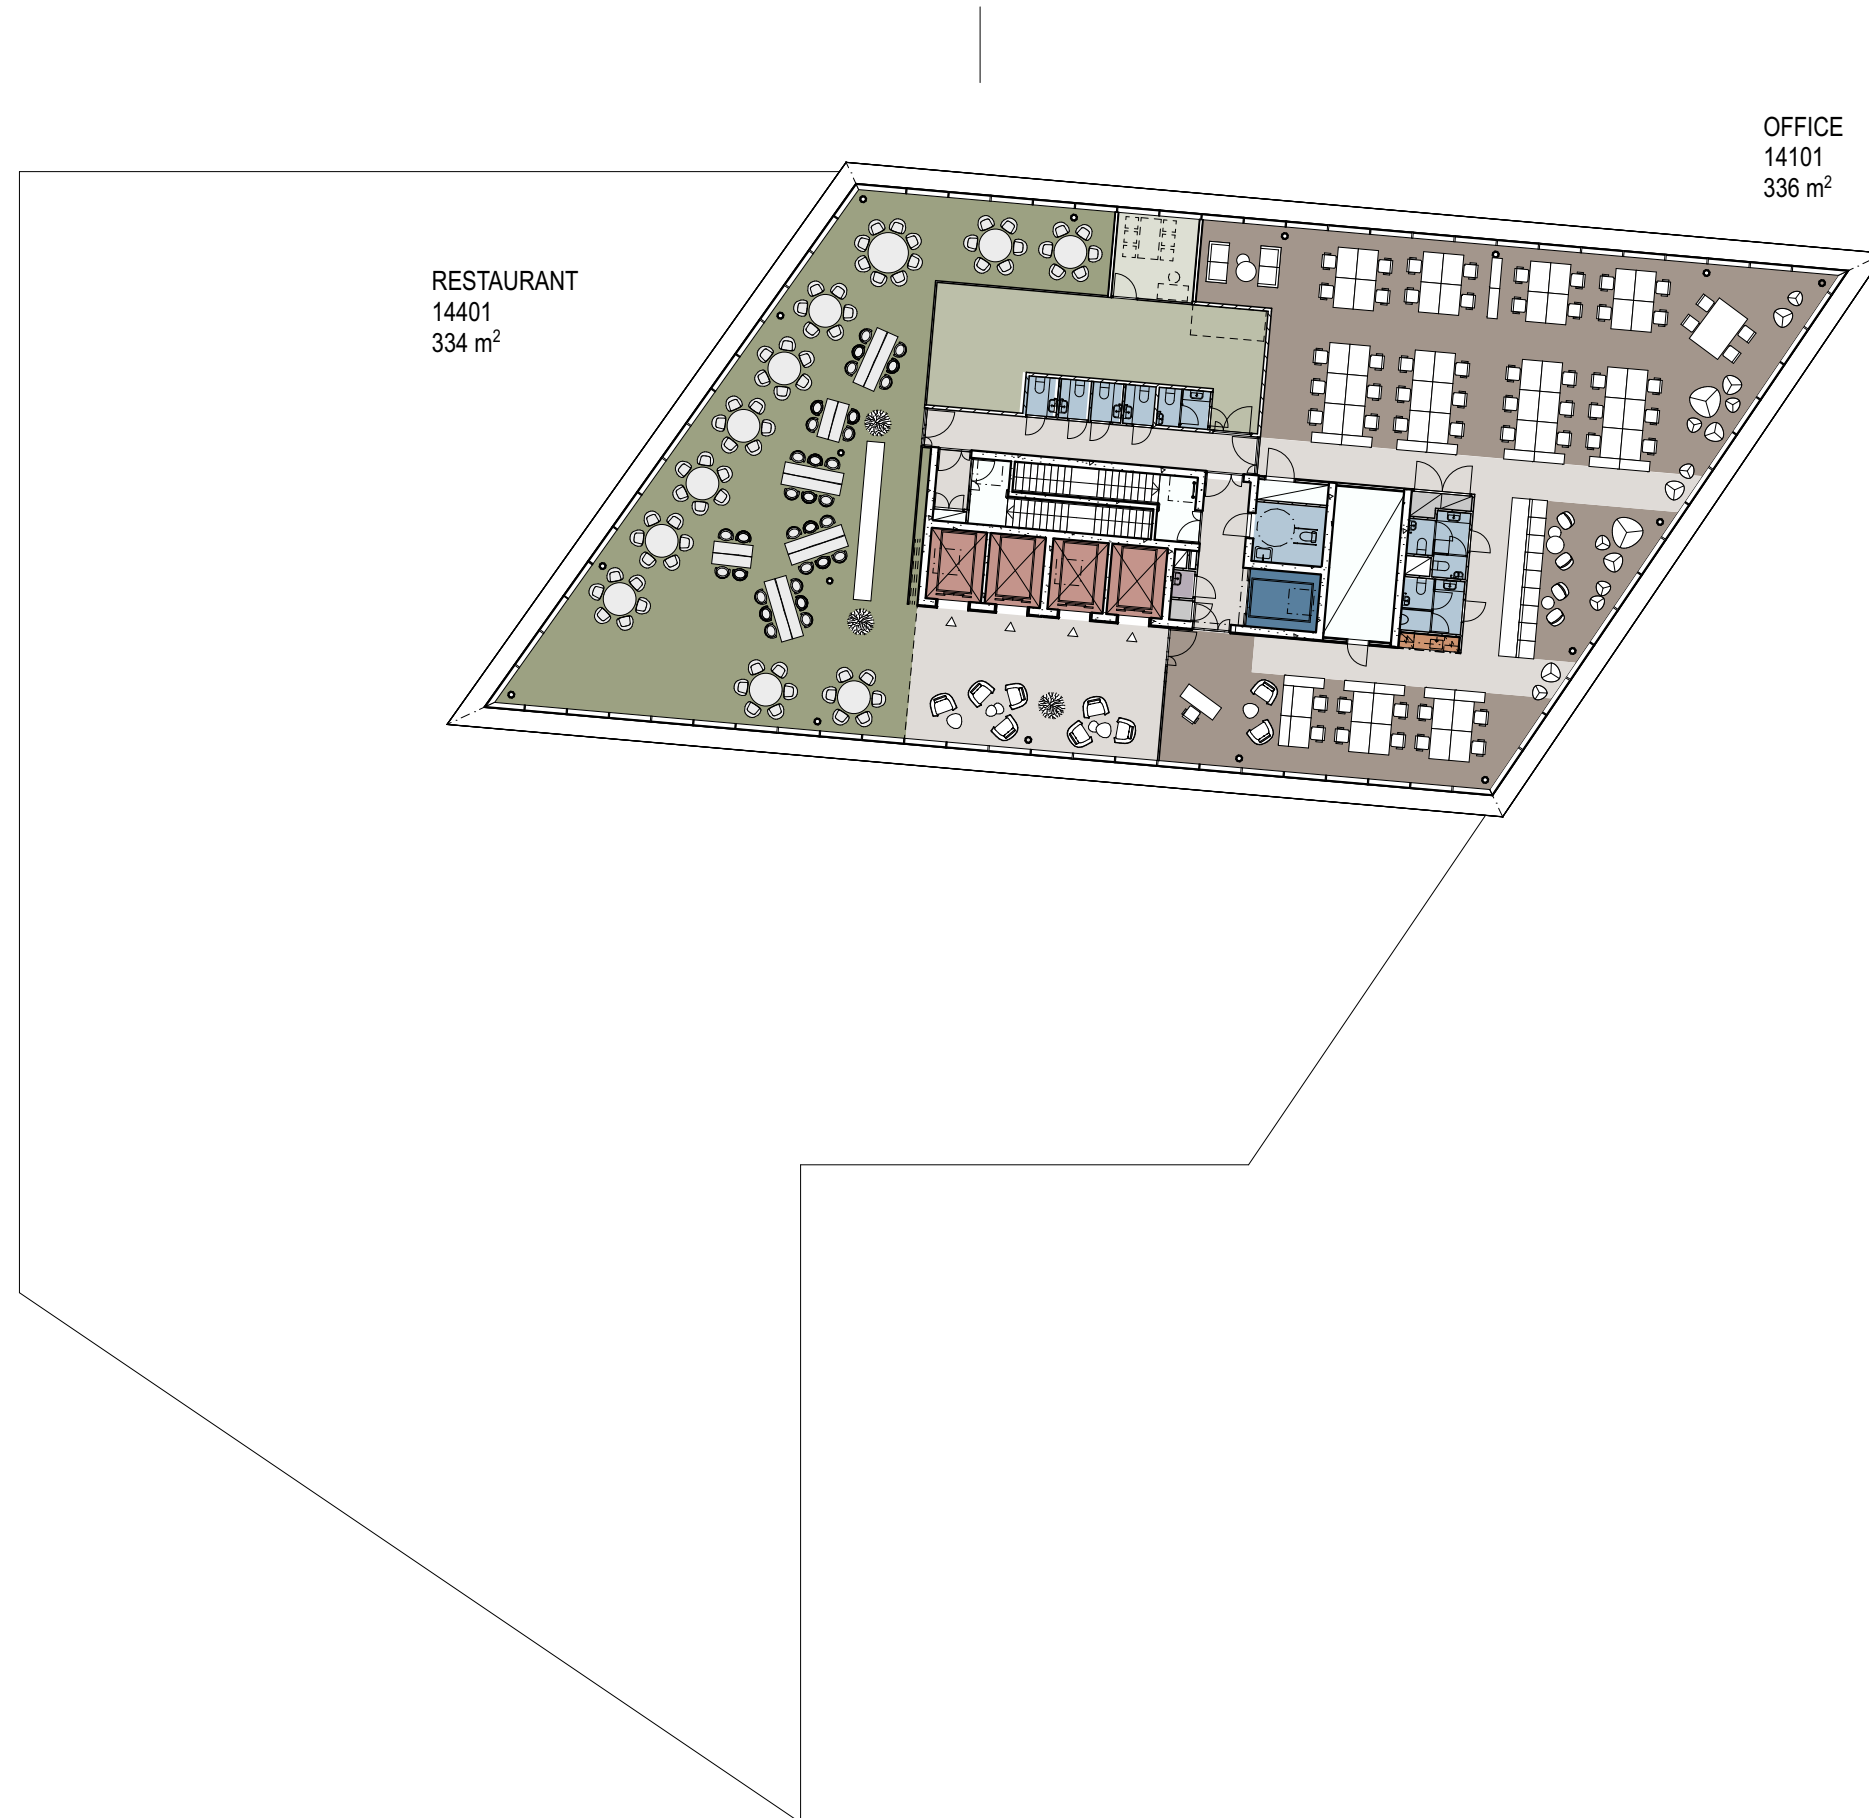

RESTAURANT
14401
334 m²

OFFICE
14101
336 m²

OFFICE 14101
336 m²

WORK STATIONS, TABLE SIZE 1200x800mm - 48
TEAM TABLE 1000x700mm - 4
ALL WORKING POSITIONS TOGETHER - 52

RESTAURANT 14401
334 m²
SEATS 98

DUE TO THE TOILET REGULATIONS
MAX 100 PERSONS

DUE TO THE FIRE REGULATIONS
MAX 300 PERSONS



SOCIAL SPACE P1301
65 m²

SOCIAL SPACE P1302
64 m²

SOCIAL SPACE P1303
119 m²

SOCIAL SPACE P1304
107 m²

GYM P1305
58 m²

SOCIAL SPACE P1306
42 m²

STORAGE P1501
6 m²

JKMM NCC WE LAND
P1 FLOOR

1:300 09.03.2020

JKMM ARKKITEHDIT OY / LAPINRINNE 3 00100 HELSINKI / P.+358 (0)9 2522 0700 / WWW.JKMM.FI / ETUNIMI.SUKUNIMI@JKMM.FI



SOCIAL SPACE P2301
44 m²

SOCIAL SPACE P2302
42 m²

SOCIAL SPACE P2303
38 m²

STORAGE P2501
36 m²

STORAGE P2502
6 m²

STORAGE P2503
37 m²



STORAGE P3501
44 m²

STORAGE P3502
124 m²

STORAGE P3503
37 m²

STORAGE P3504
36 m²

STORAGE P3505
6 m²